


# DOUBLE ROOM. CONNECTION EXEMPLE (CHC-045)

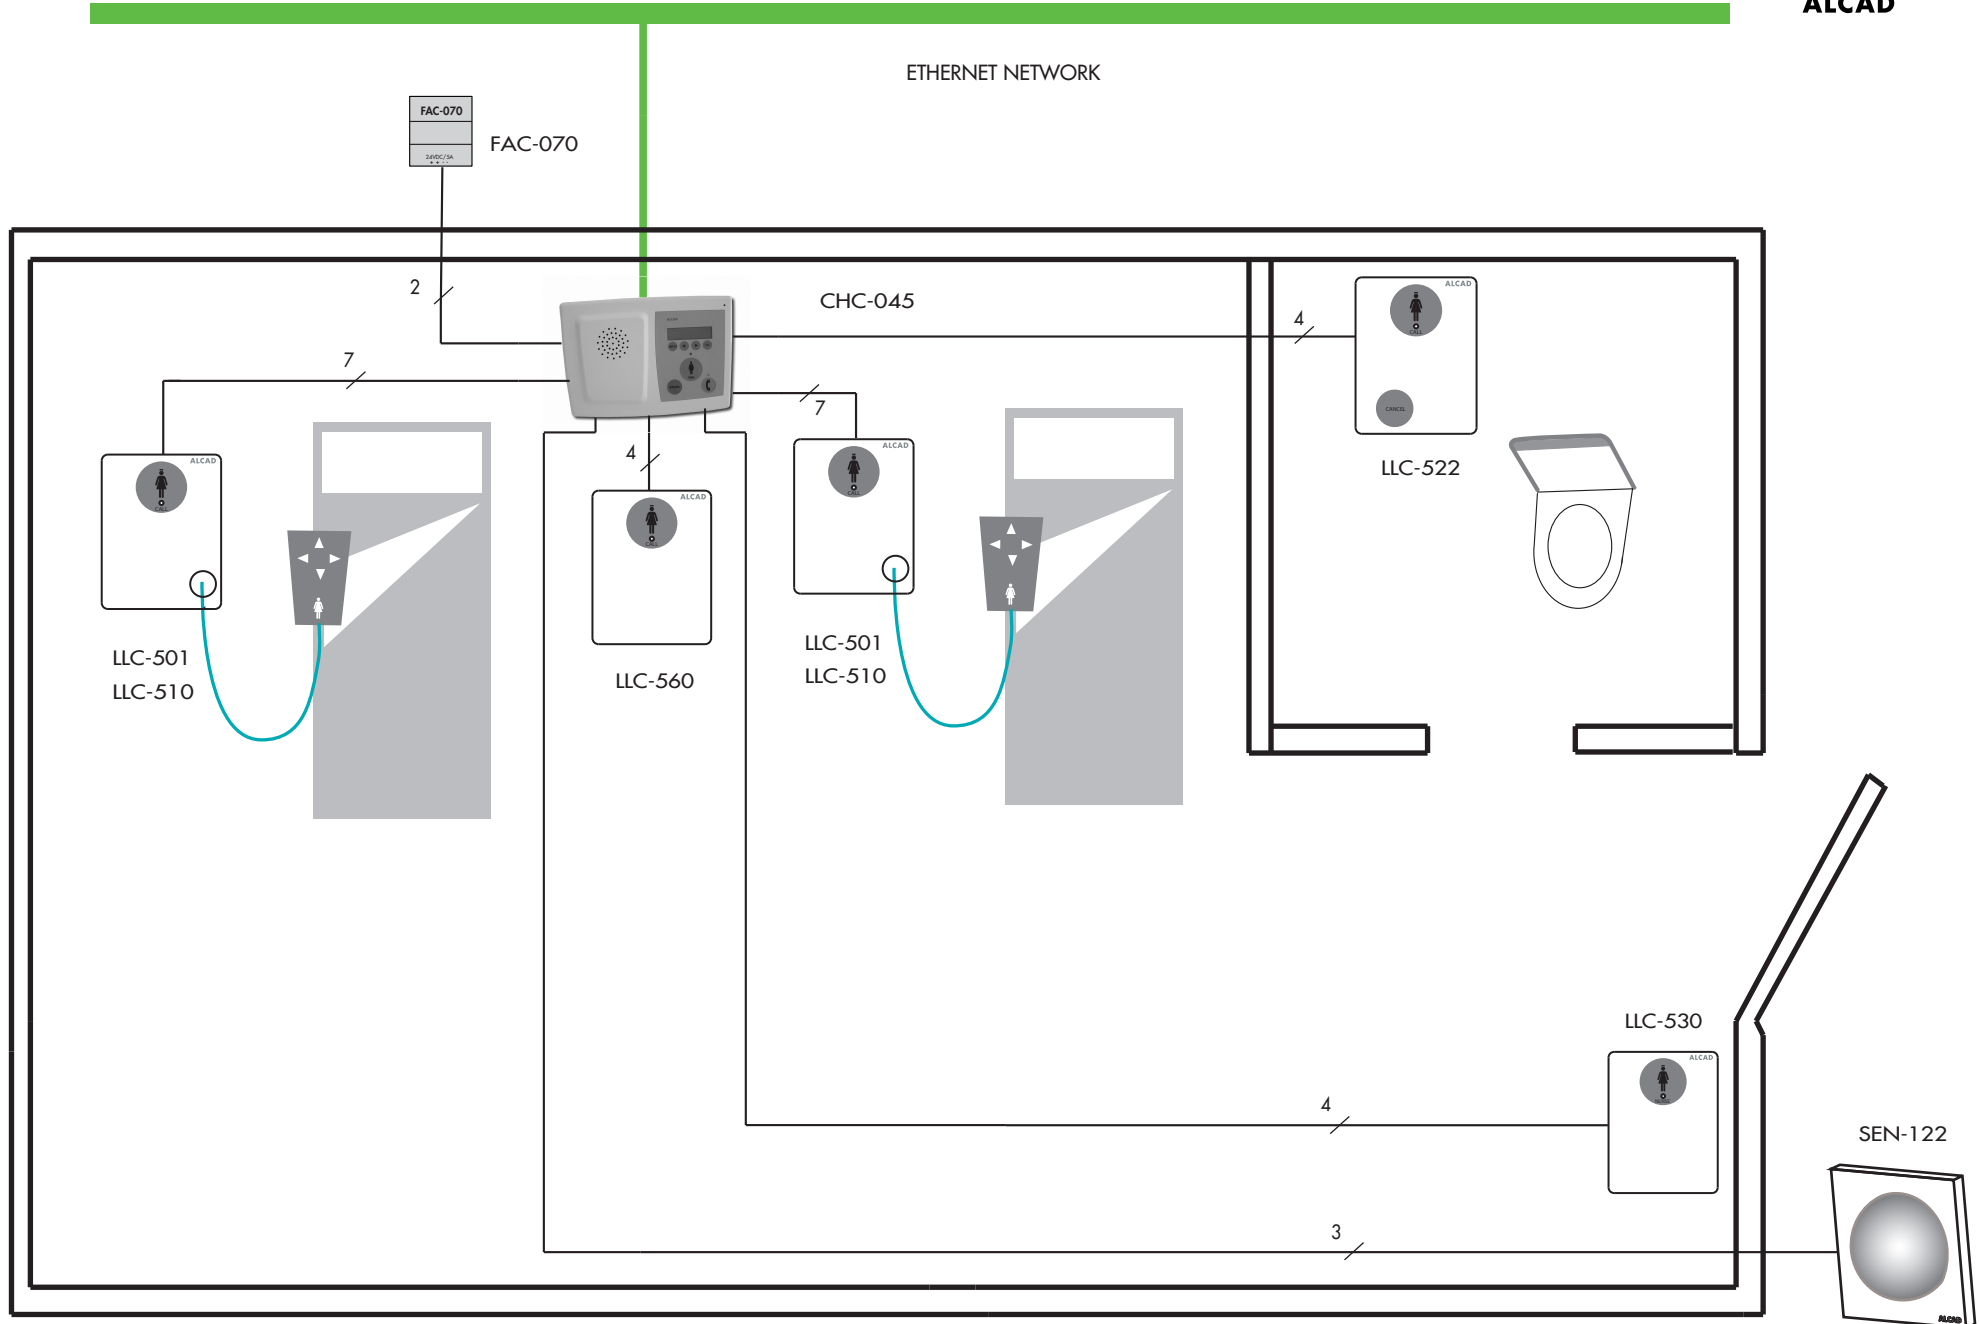

\*Recommended power wire section:  $1,5 \text{ mm}^2$

\*Recommended wire section for connecting peripherals:  $0,25 \text{ mm}^2$

\*UTP Ethernet wire : Cat 5 e or higher.