


DOUBLE ROOM. CONNECTION EXEMPLE (CHC-235)

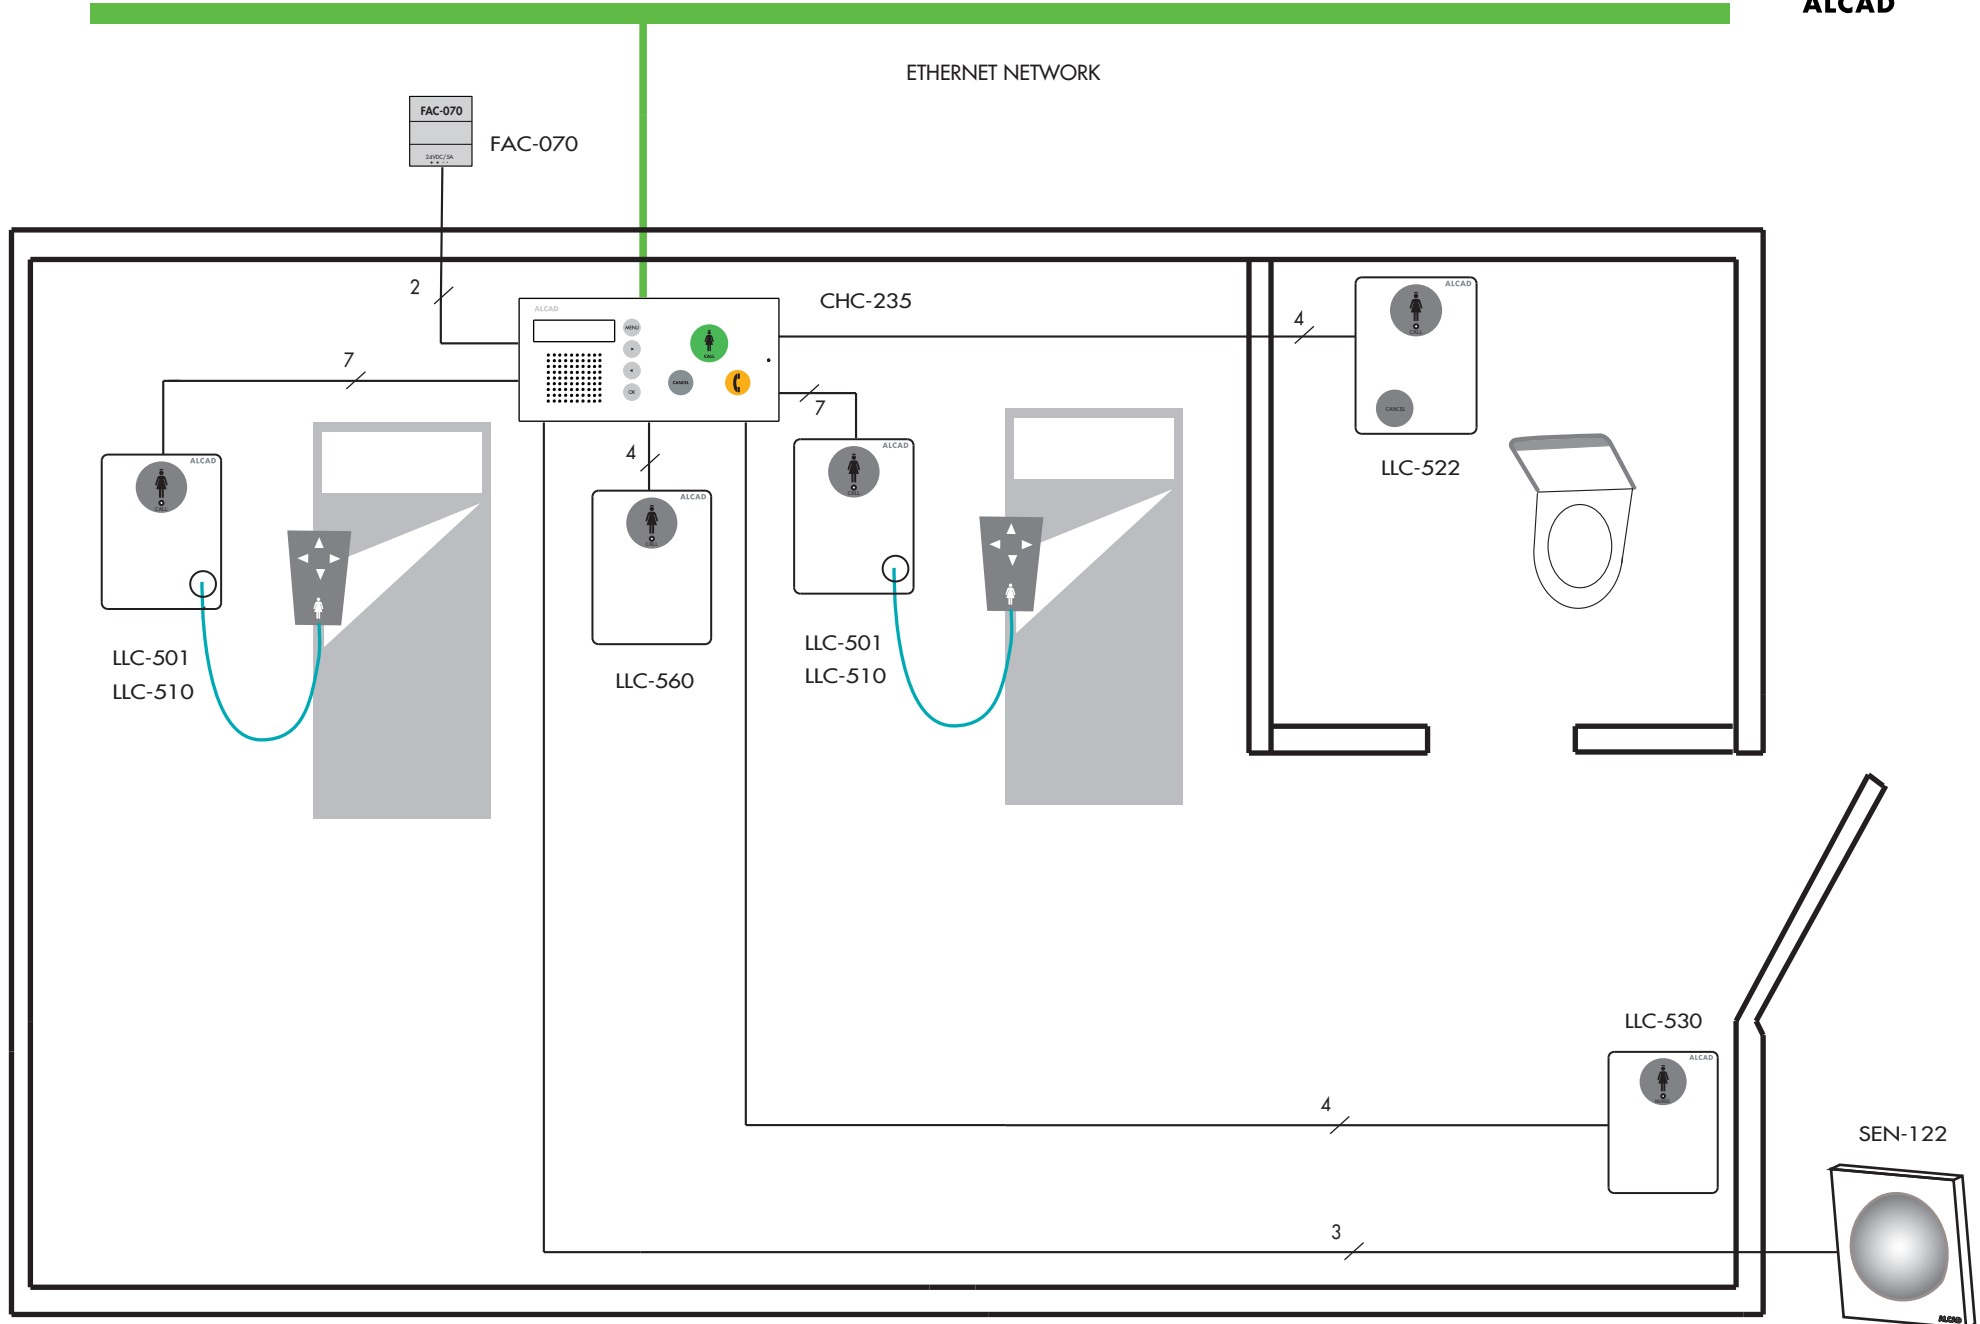

*Recommended power wire section: 1,5 mm²

*Recommended wire section for connecting peripherals: 0,25 mm²

*UTP Ethernet wire : Cat 5 e or higher.