


SINGLE ROOM CONNECTION EXAMPLE (CHC-045)

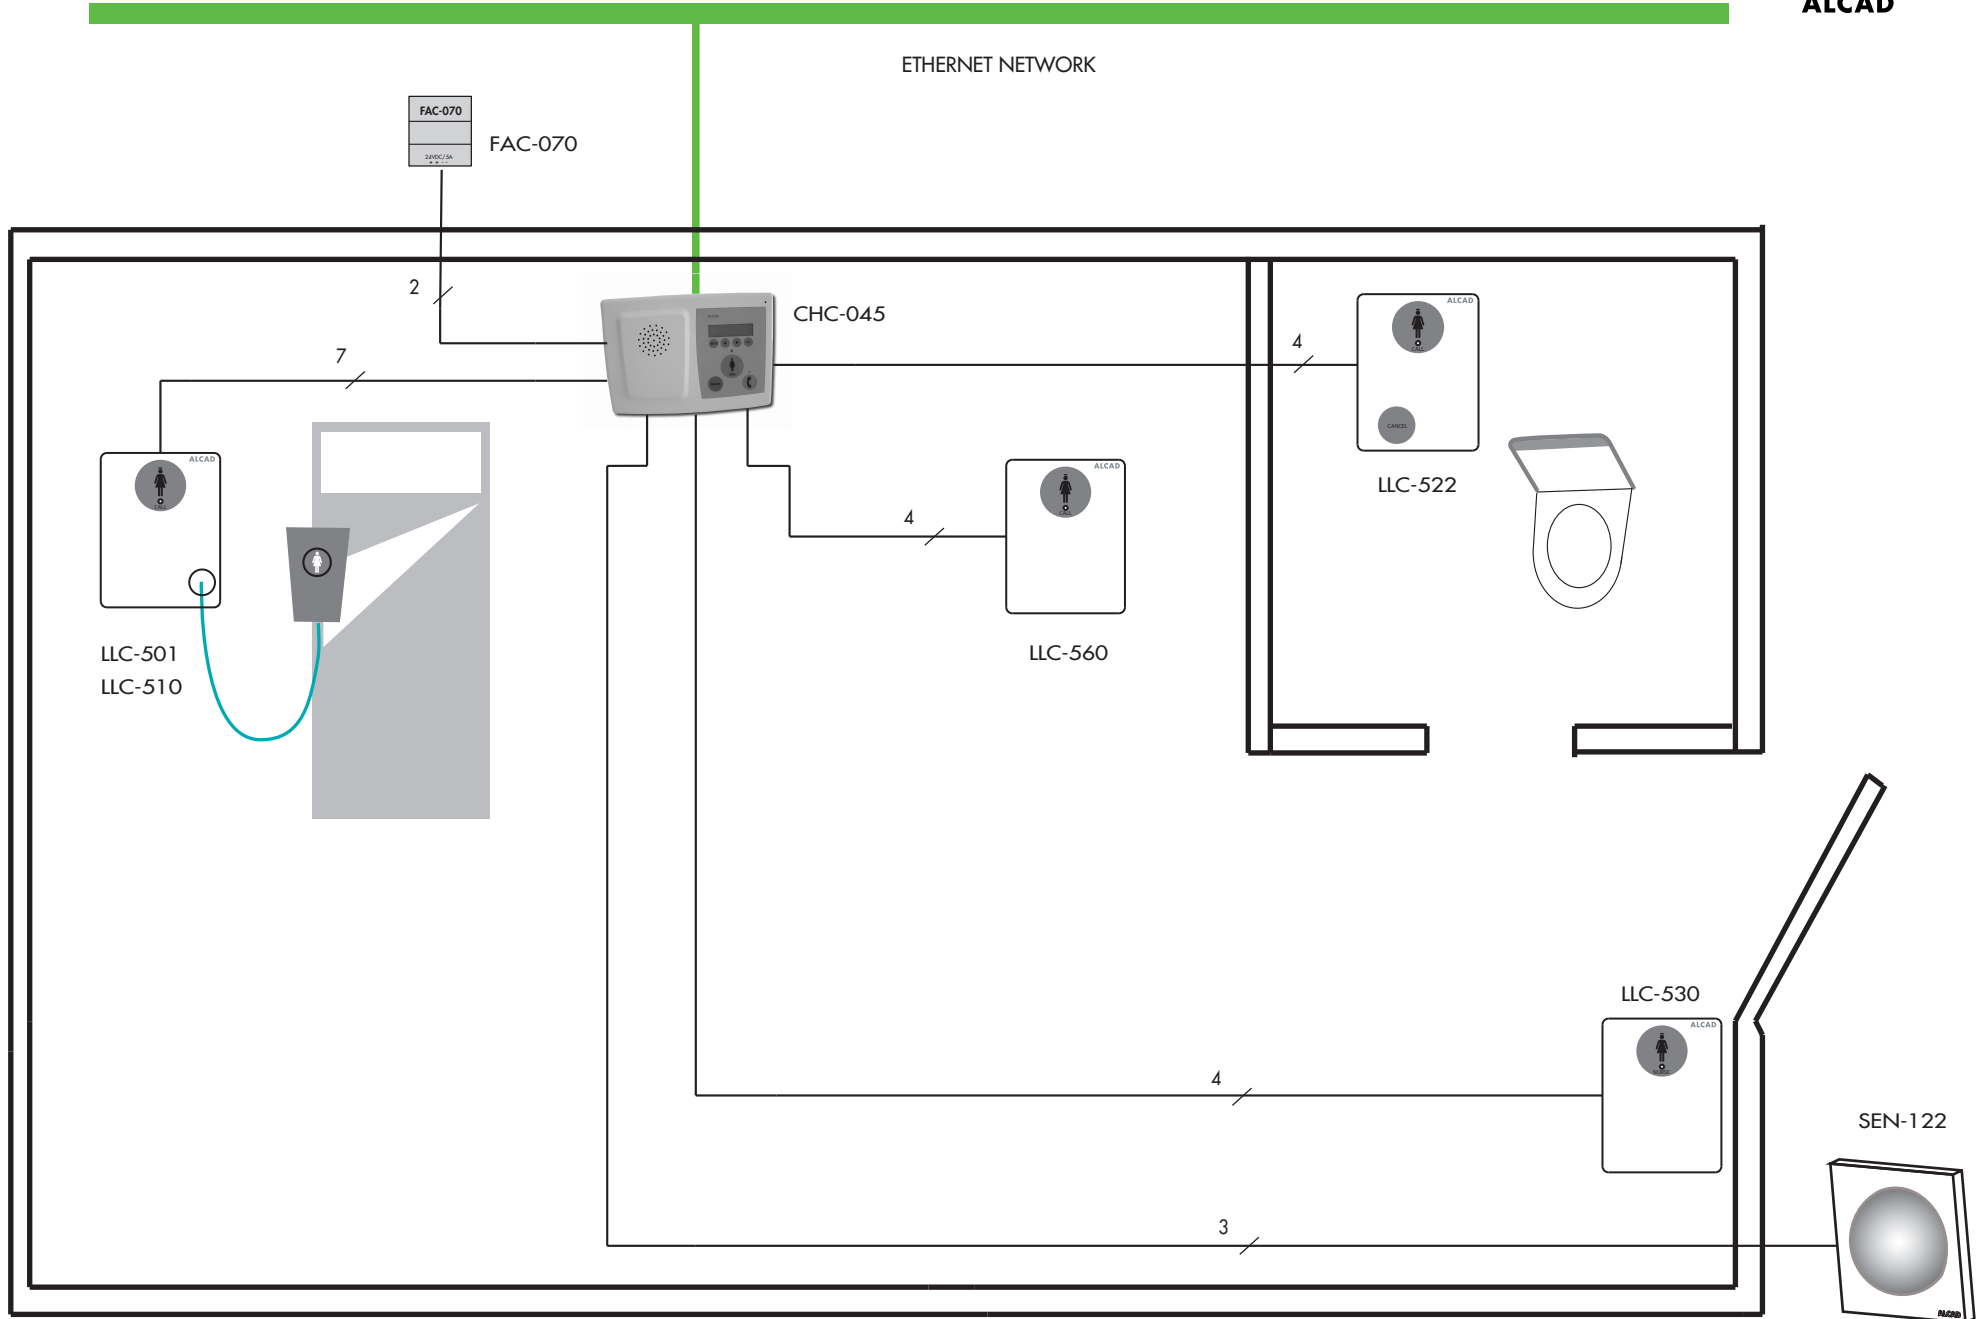

*Recommended power wire section: 1,5 mm² (up to 500 m). 2,5 mm² (over 500 m).

*Recommended wire section for connecting peripherals: 0,25 mm² or UTP wire.

*UTP Ethernet wire : Cat 5 e or higher.