


# SINGLE ROOM.CONNECTION EXAMPLE (CHC-235)

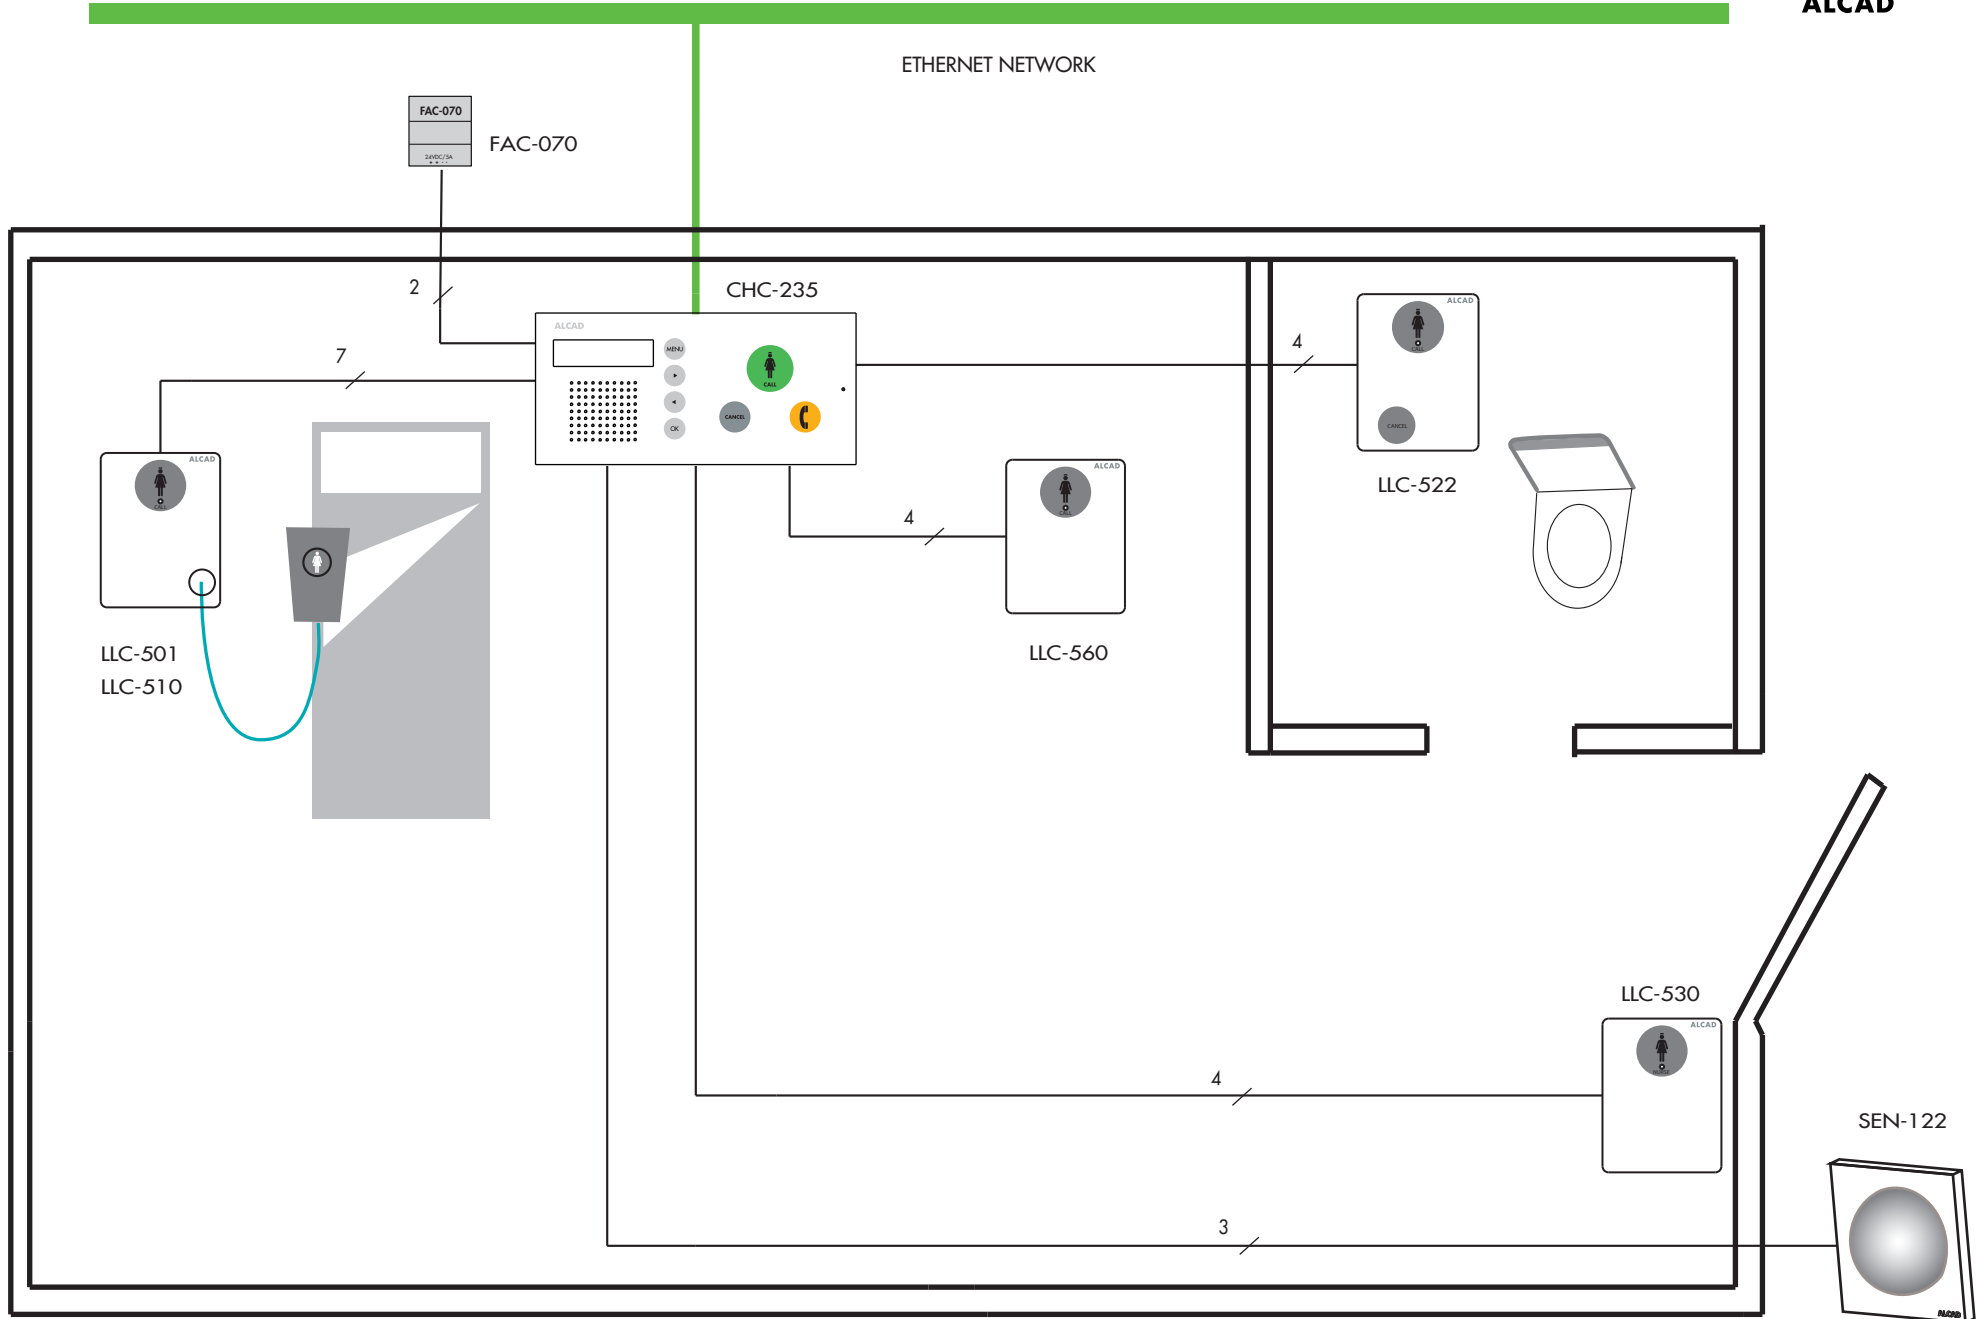

\*Recommended power wire section: 1,5 mm<sup>2</sup> (up to 500 m). 2,5 mm<sup>2</sup> (over 500 m).

\*Recommended wire section for connecting peripherals: 0,25 mm<sup>2</sup> or UTP wire.

\*UTP Ethernet wire : Cat 5 e or higher.